


# "THE AMBER"

4 Bedroom

Area = 216.08m<sup>2</sup>

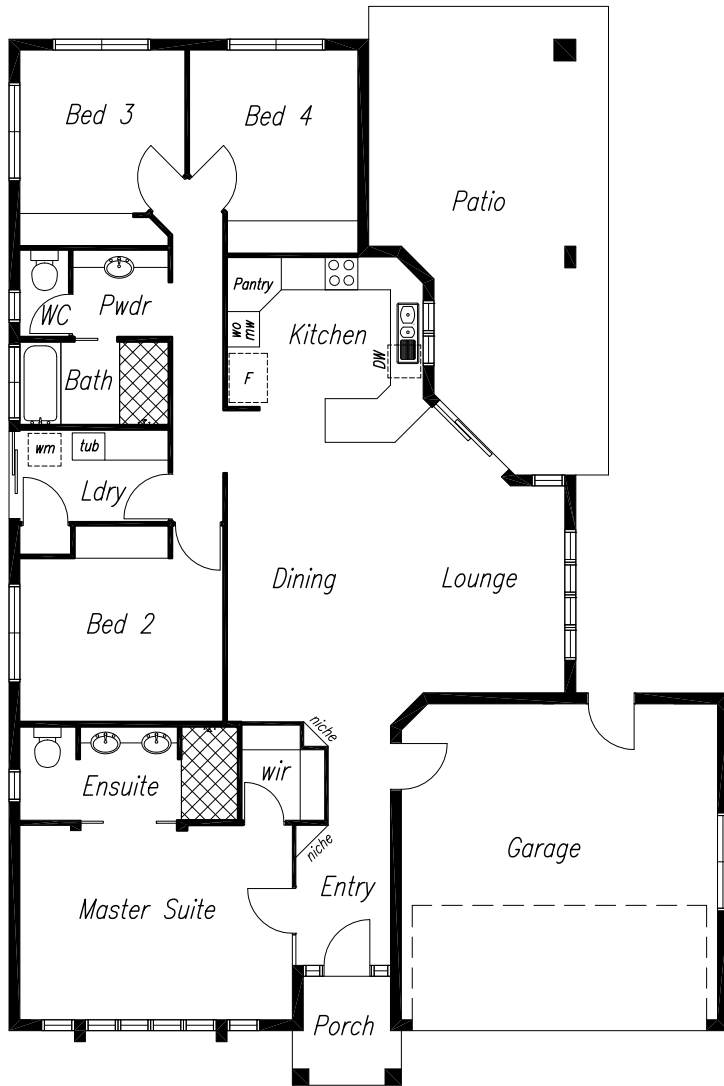

HEDLEY CONSTRUCTIONS PTY LTD  
 69 AUMULLER STREET  
 CAIRNS QLD  
 PO BOX 5902 CAIRNS QLD 4870  
 PH: 07 4035 1755  
 FAX: 07 4035 4891  
 EMAIL: thedley@thwedley.com.au

Address:

The Amber

Drawing Title:

Marketing Plan

Job No:

—

Client Name:

Hedley Constructions

Scale: 1:100 © A3

WINDSPEED CLASSIFICATION

—

COPYRIGHT RETAINED