



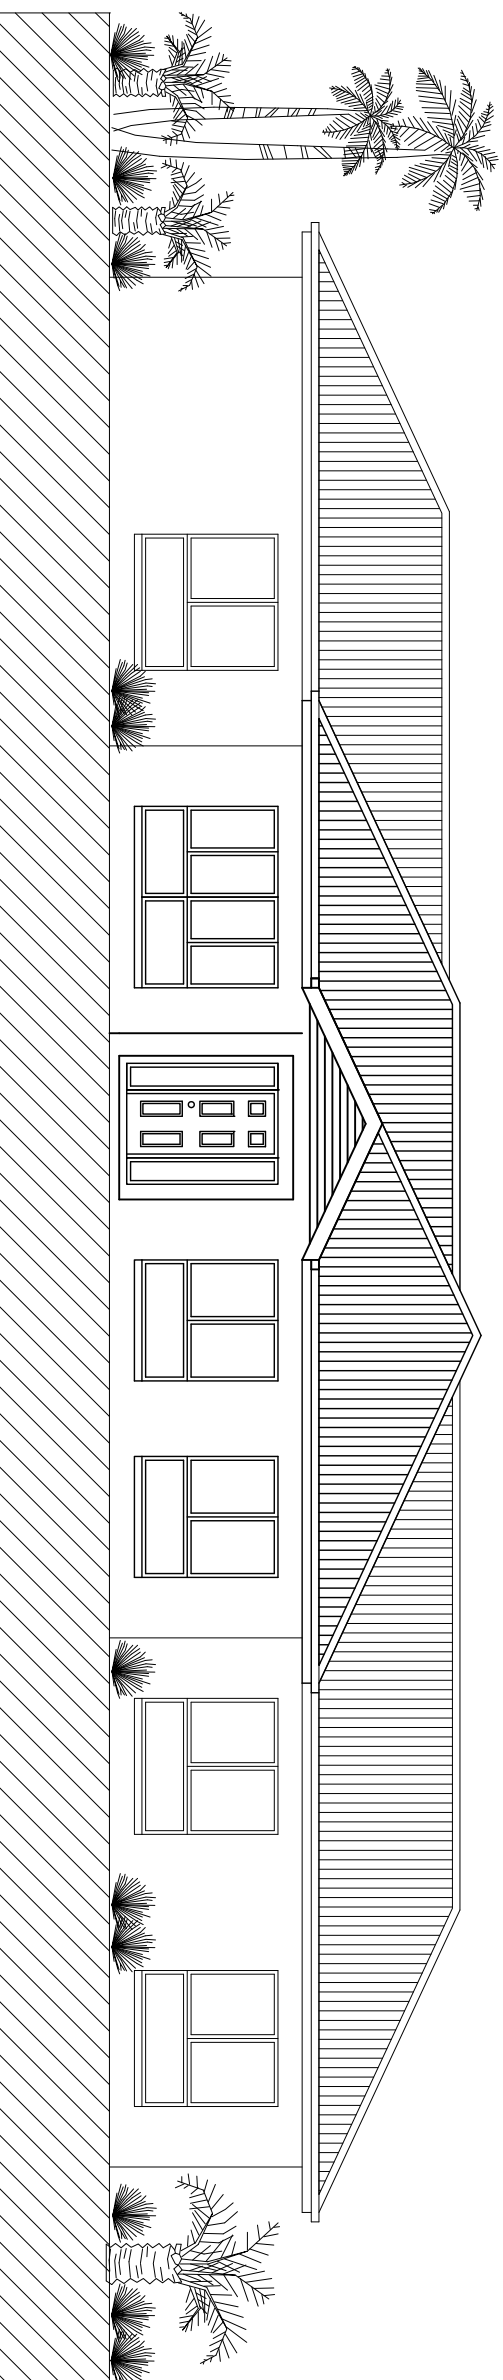

“THE SIENNA”

3 Bedrooms + Study

Area: 195.72m²

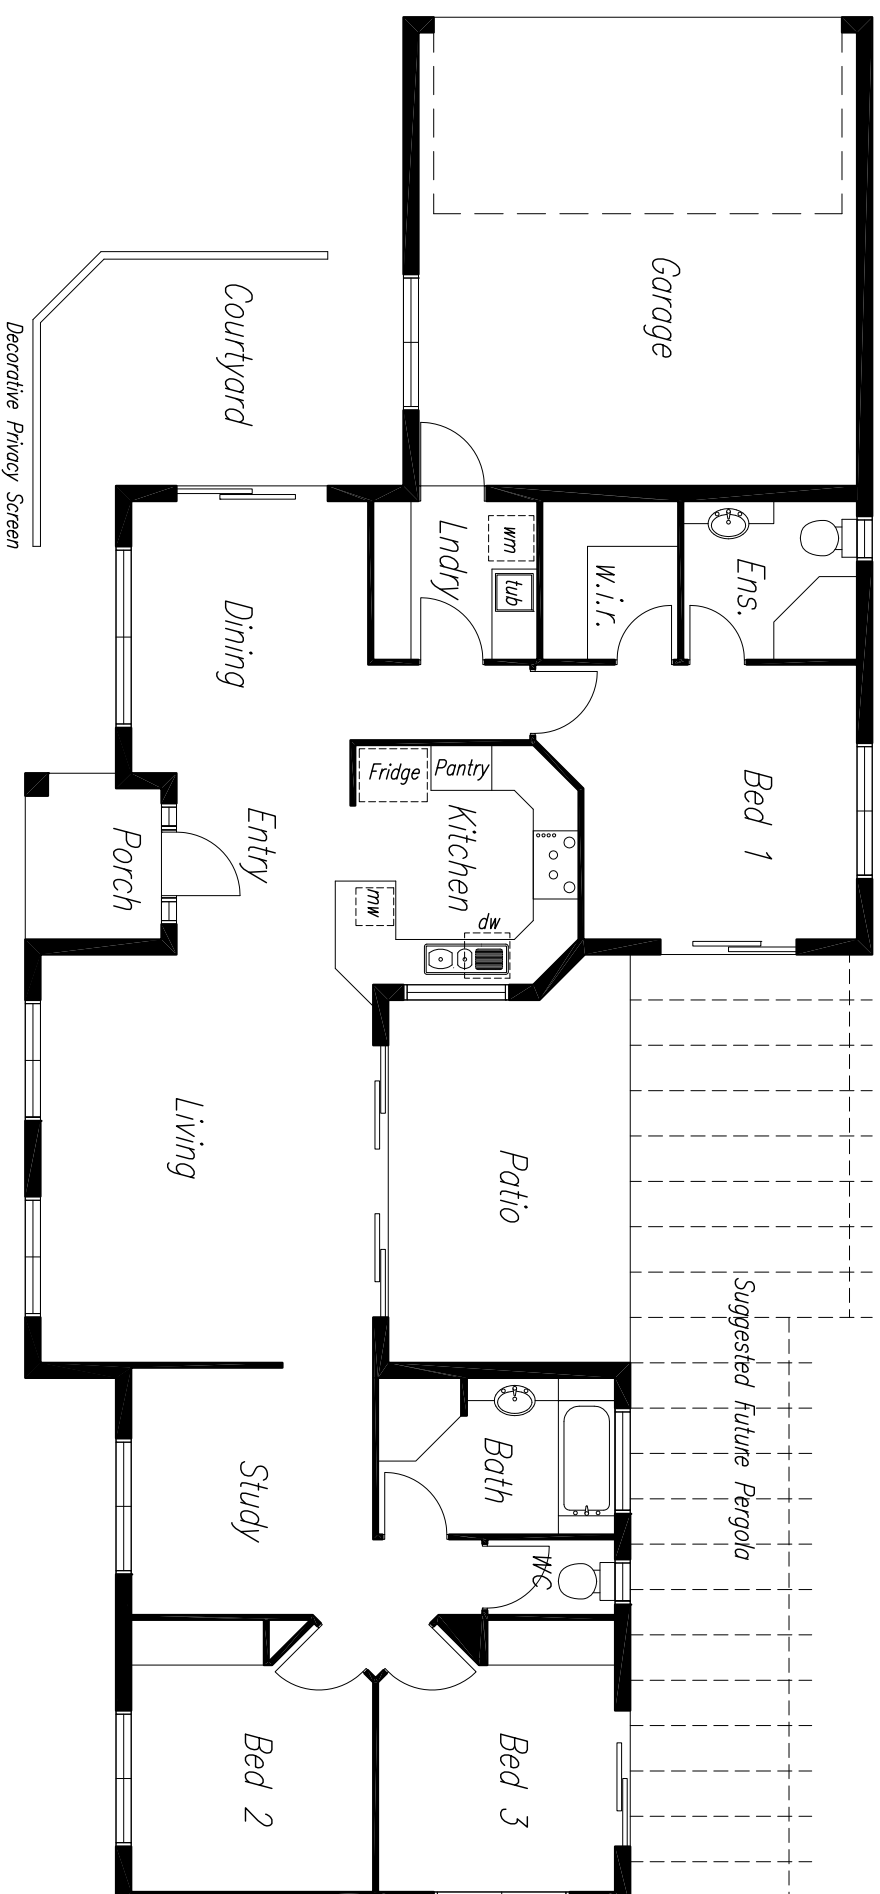

HEDLEY CONSTRUCTIONS
 PTY LTD
 69 AUMULLER STREET
 CAIRNS QLD
 PO BOX 5902 CAIRNS QLD
 4870
 PH: 07 40351755
 FAX: 07 40353902
 EMAIL: hedley@hedleygrp.com
 B.S.A LICENCE No. 063592

“THE SIENNA”

PROJECT:

—
—
—

SHEET TITLE:

Marketing Plan

JOB No.	—	WIND CLASS.	—
---------	---	-------------	---

SCALE:

1:100 @ A3

THIS DRAWING IS COPYRIGHT AND REMAINS THE PROPERTY OF HEDLEY CONSTRUCTIONS AND SHALL NOT BE COPIED IN ANY FORM WITHOUT AUTHORISATION.